




SOUTH ELEVATION
SCALE: 1/16" = 1'-0"

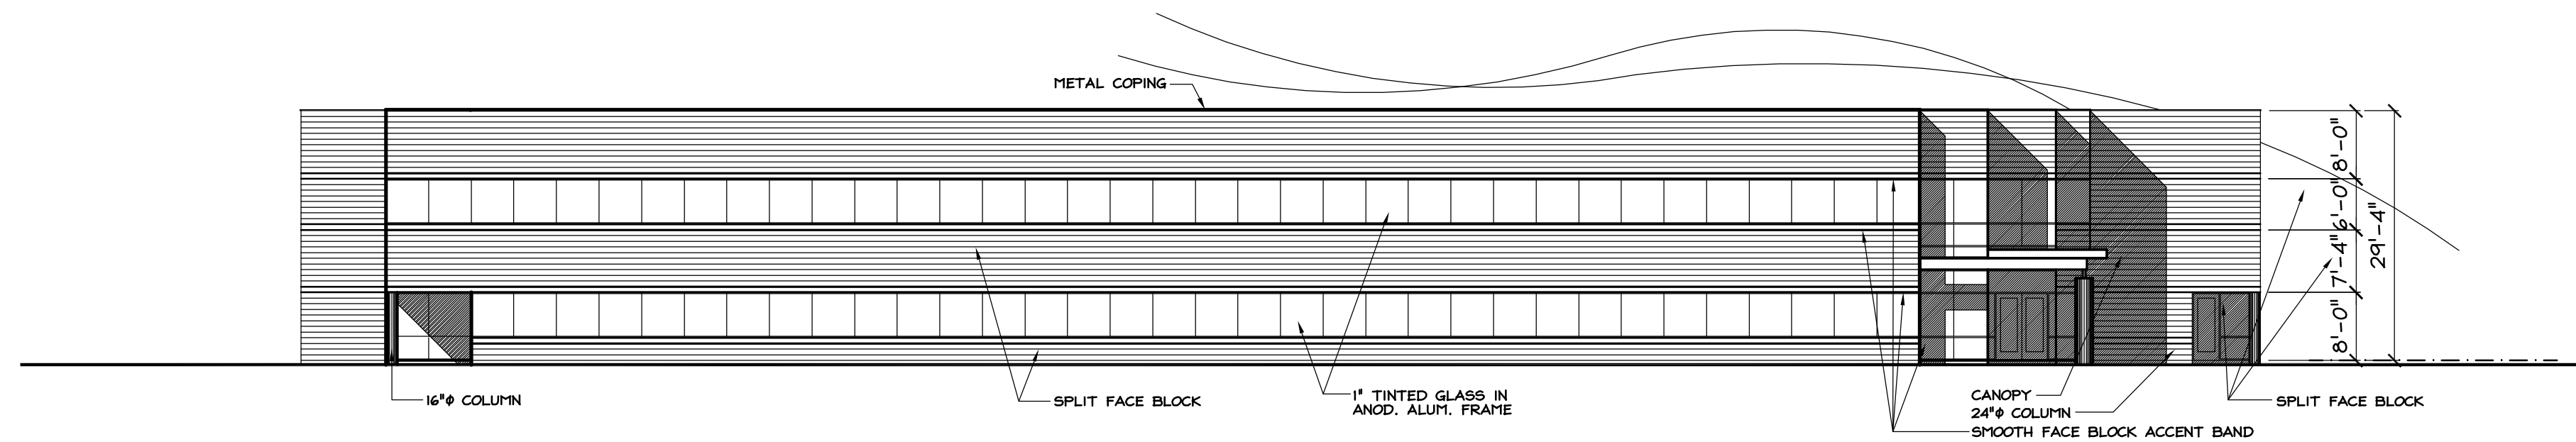


WEST ELEVATION
SCALE: 1/16" = 1'-0"

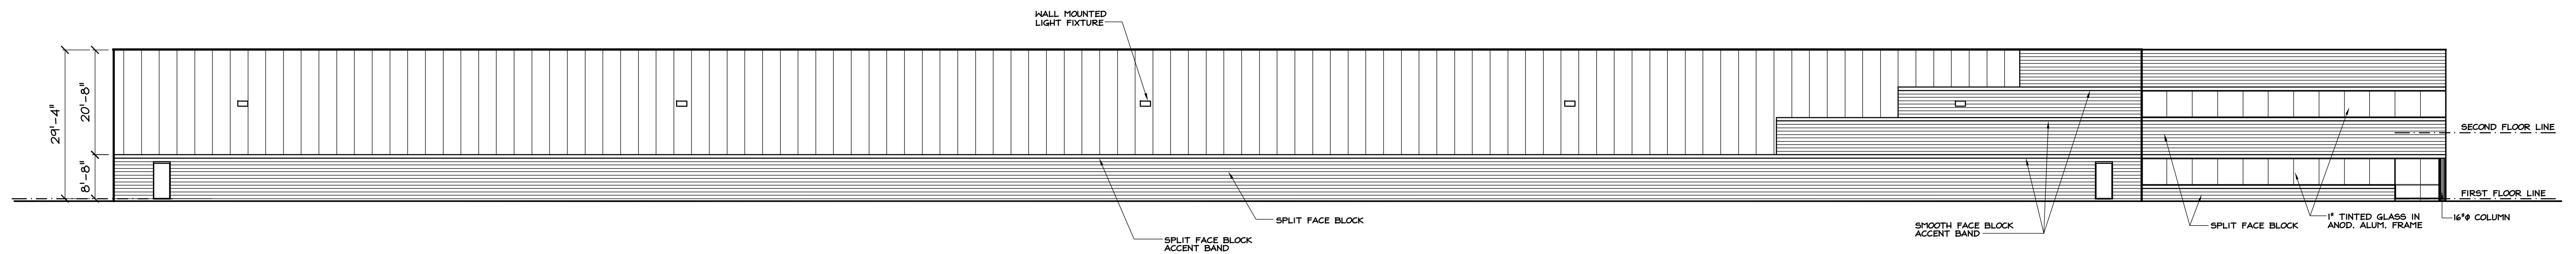

NORTH ELEVATION
SCALE: 1/16" = 1'-0"

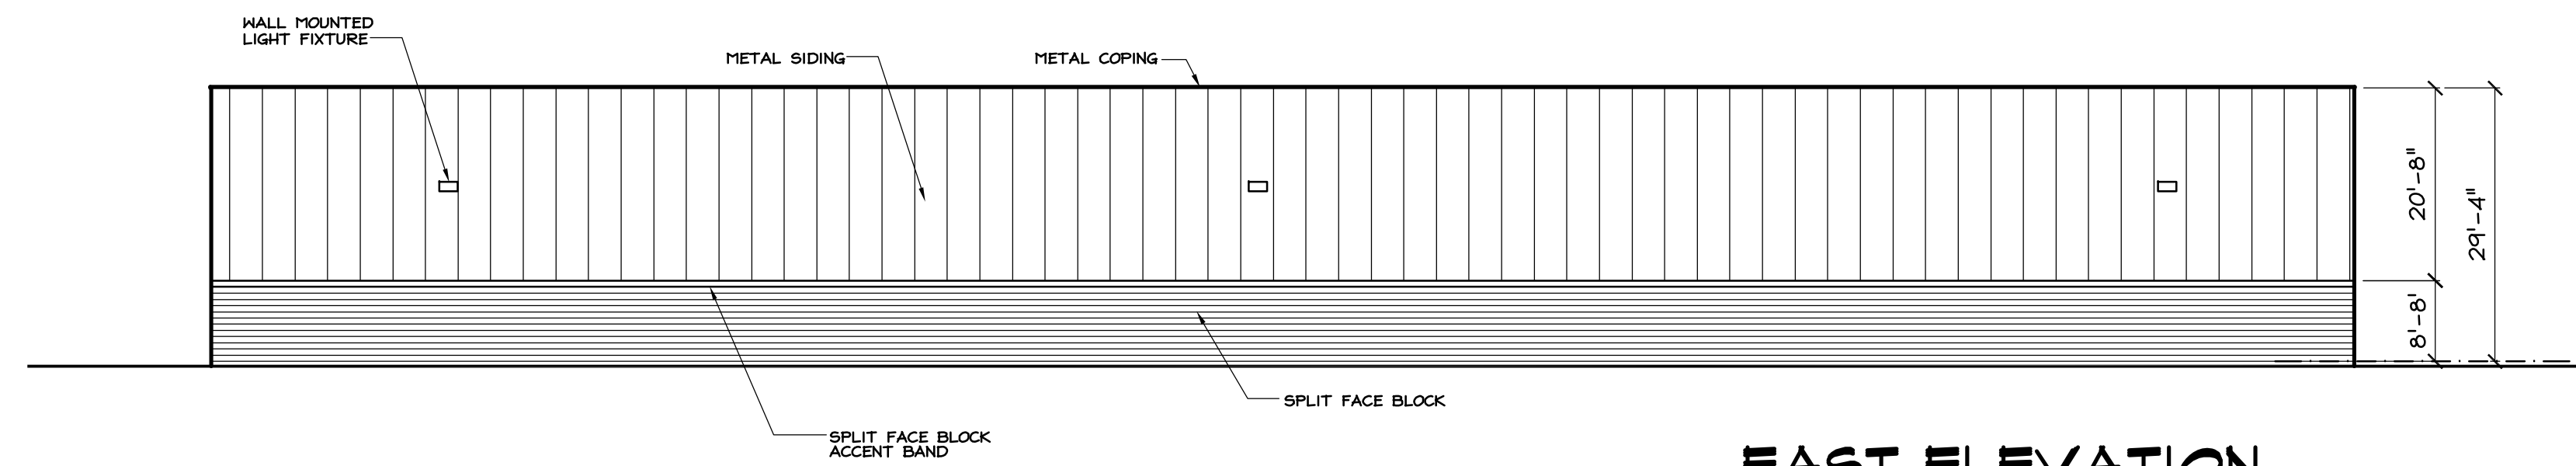

EAST ELEVATION
SCALE: 1/16" = 1'-0"

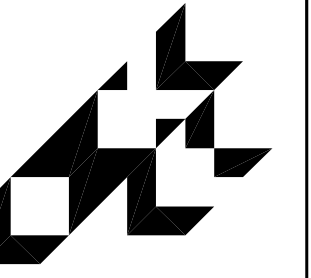

smith+schurman associates, inc.
architects planners interior designers
2550 telegraph road, suite 108, bloomfield hills, mi 48302
phone: (248) 332-3140 facsimile: (248) 332-3277

EXTERIOR ELEVATIONS

ALLEGRA DEVELOPMENT
PROPOSED INDUSTRIAL BUILDING
LUELLA LAND INDUSTRIAL
AUBURN HILLS, MICHIGAN

| ISSUE | DATE |
|-----------|--------|
| SCHEMATIC | 2-5-04 |
| REVIEW | 5/5/04 |
| | |
| | |
| | |
| | |
| | |

DRAWN BY: BR
CHECKED BY:
JOB NO: 04-6841
SHEET NUMBER: